



ZURAACO RESIDENCY





BAHRIA TOWN KARACHI

The Community


Bahria Town Karachi is the largest private housing project of Pakistan, incorporating a master-planned community with its world-class signature standards.

Bahria Town Karachi is equipped with projects caters to various segments, at choice locations with world class amenities, while ensuring the highest international standards, timely delivery, and lifelong customer satisfaction.


Road Map




BASEMENT FLOOR PLAN

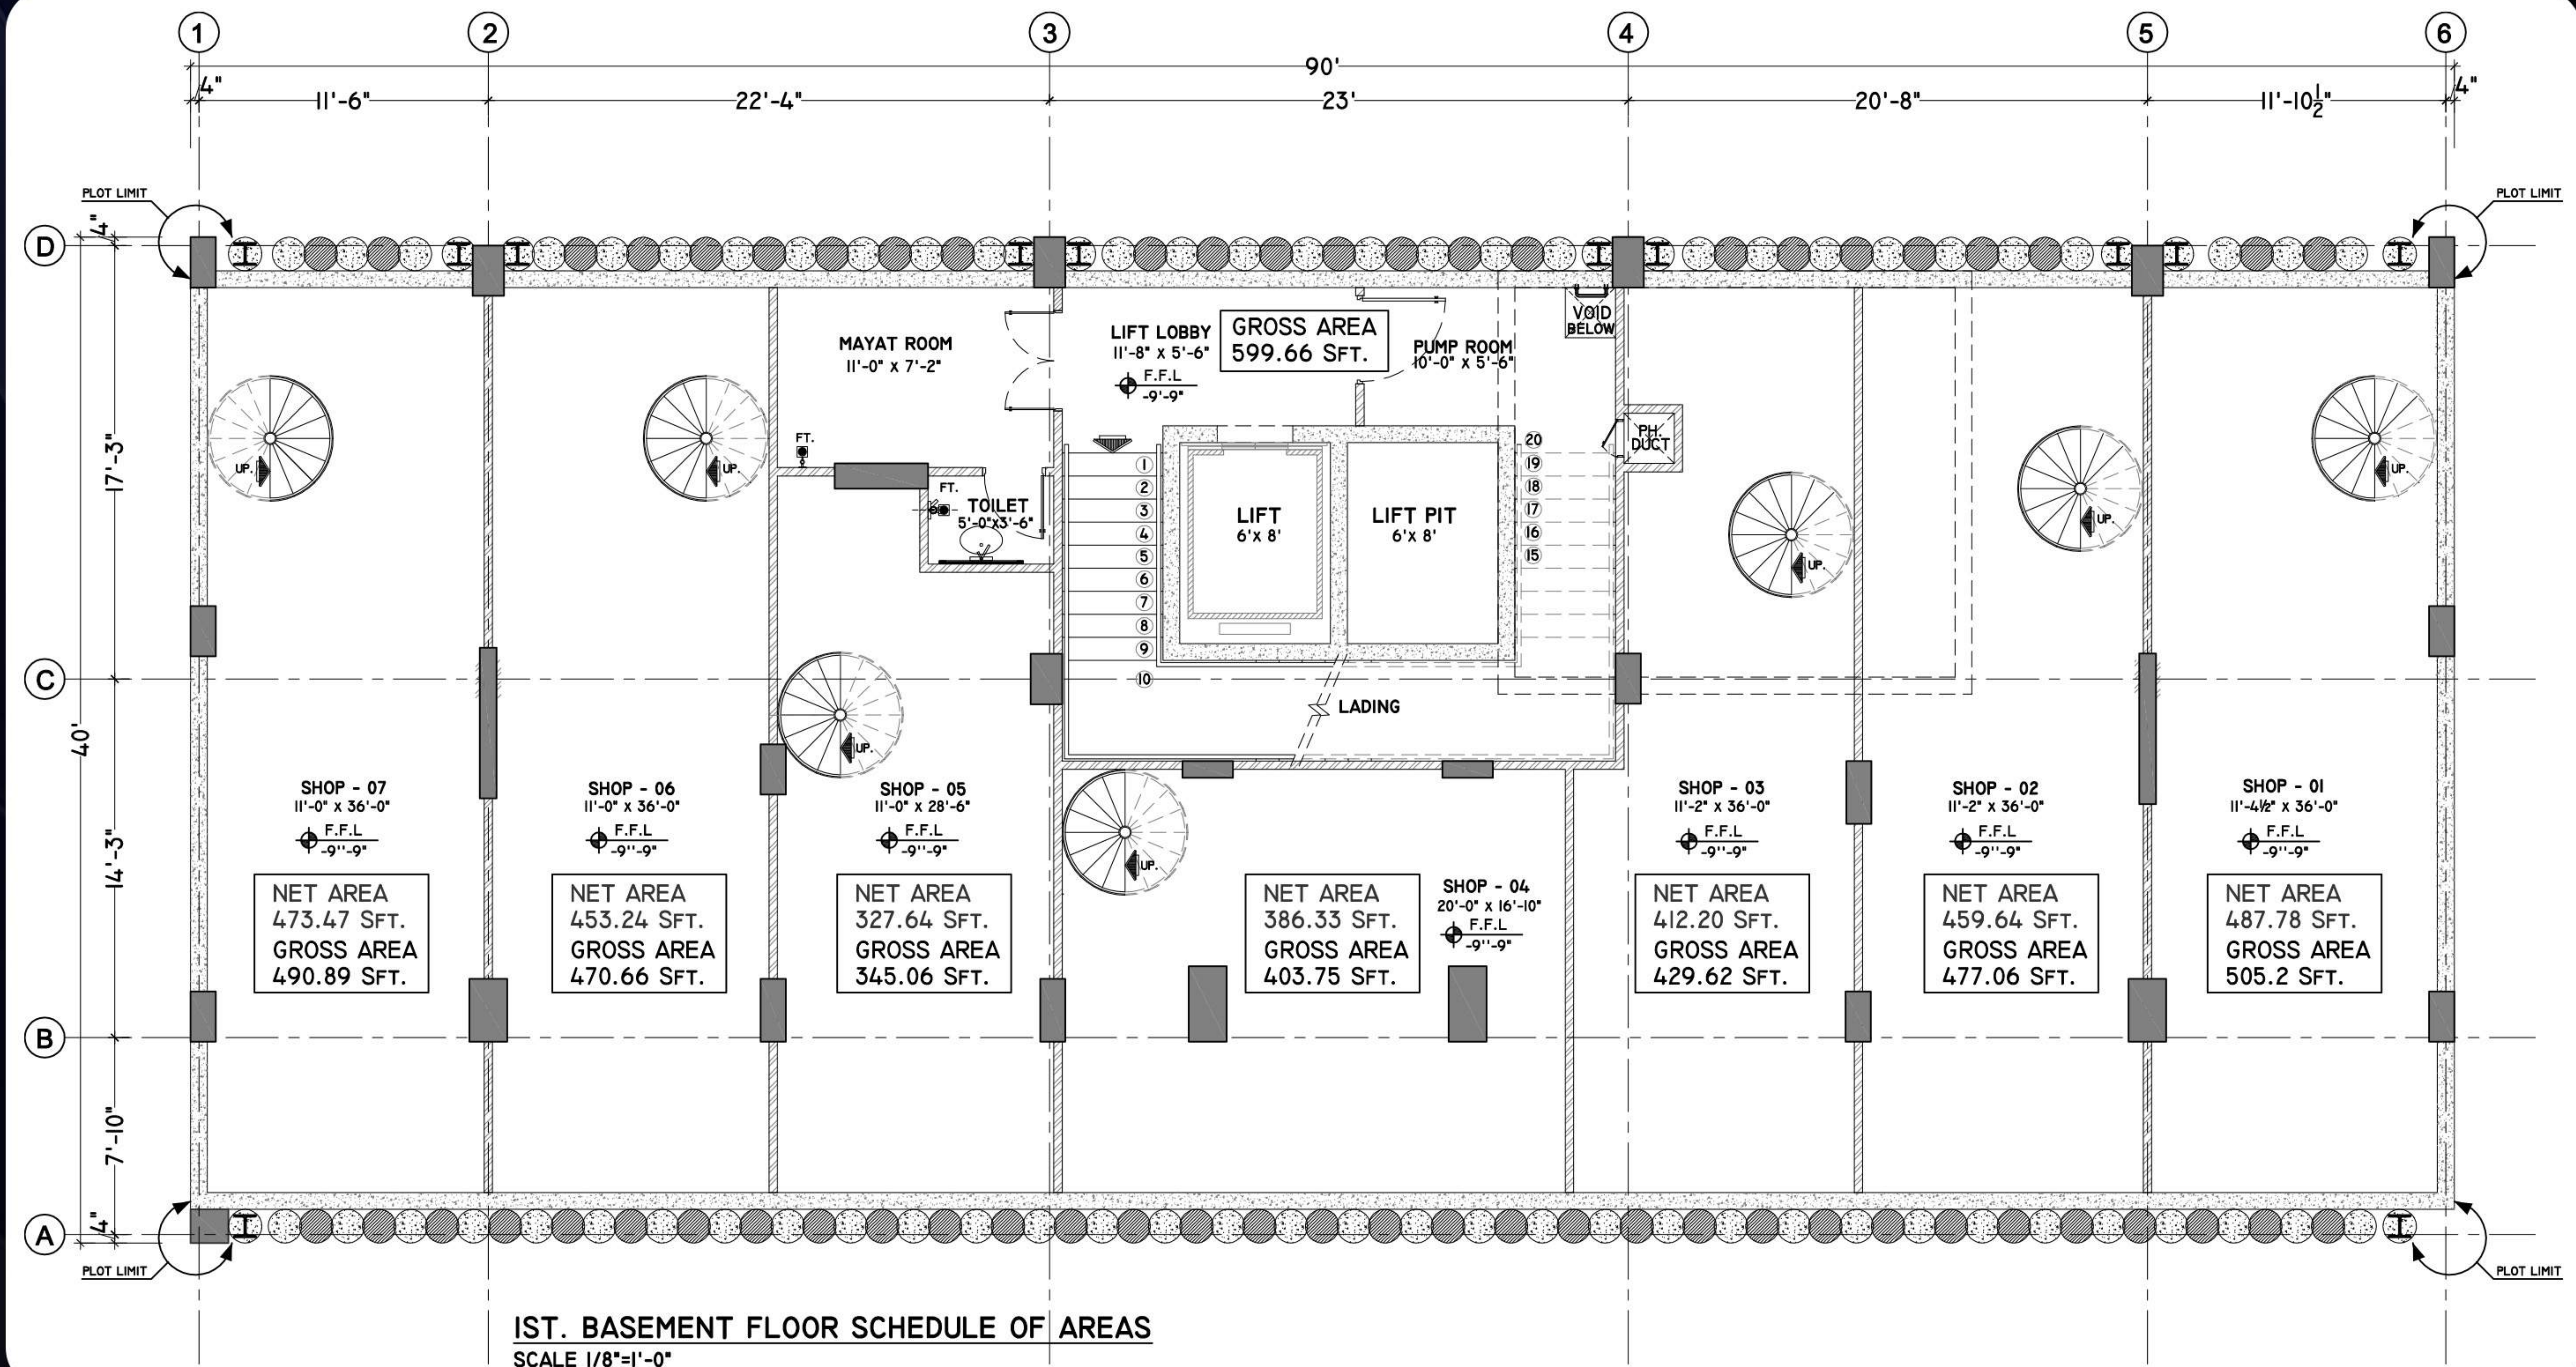

GROUND FLOOR PLAN

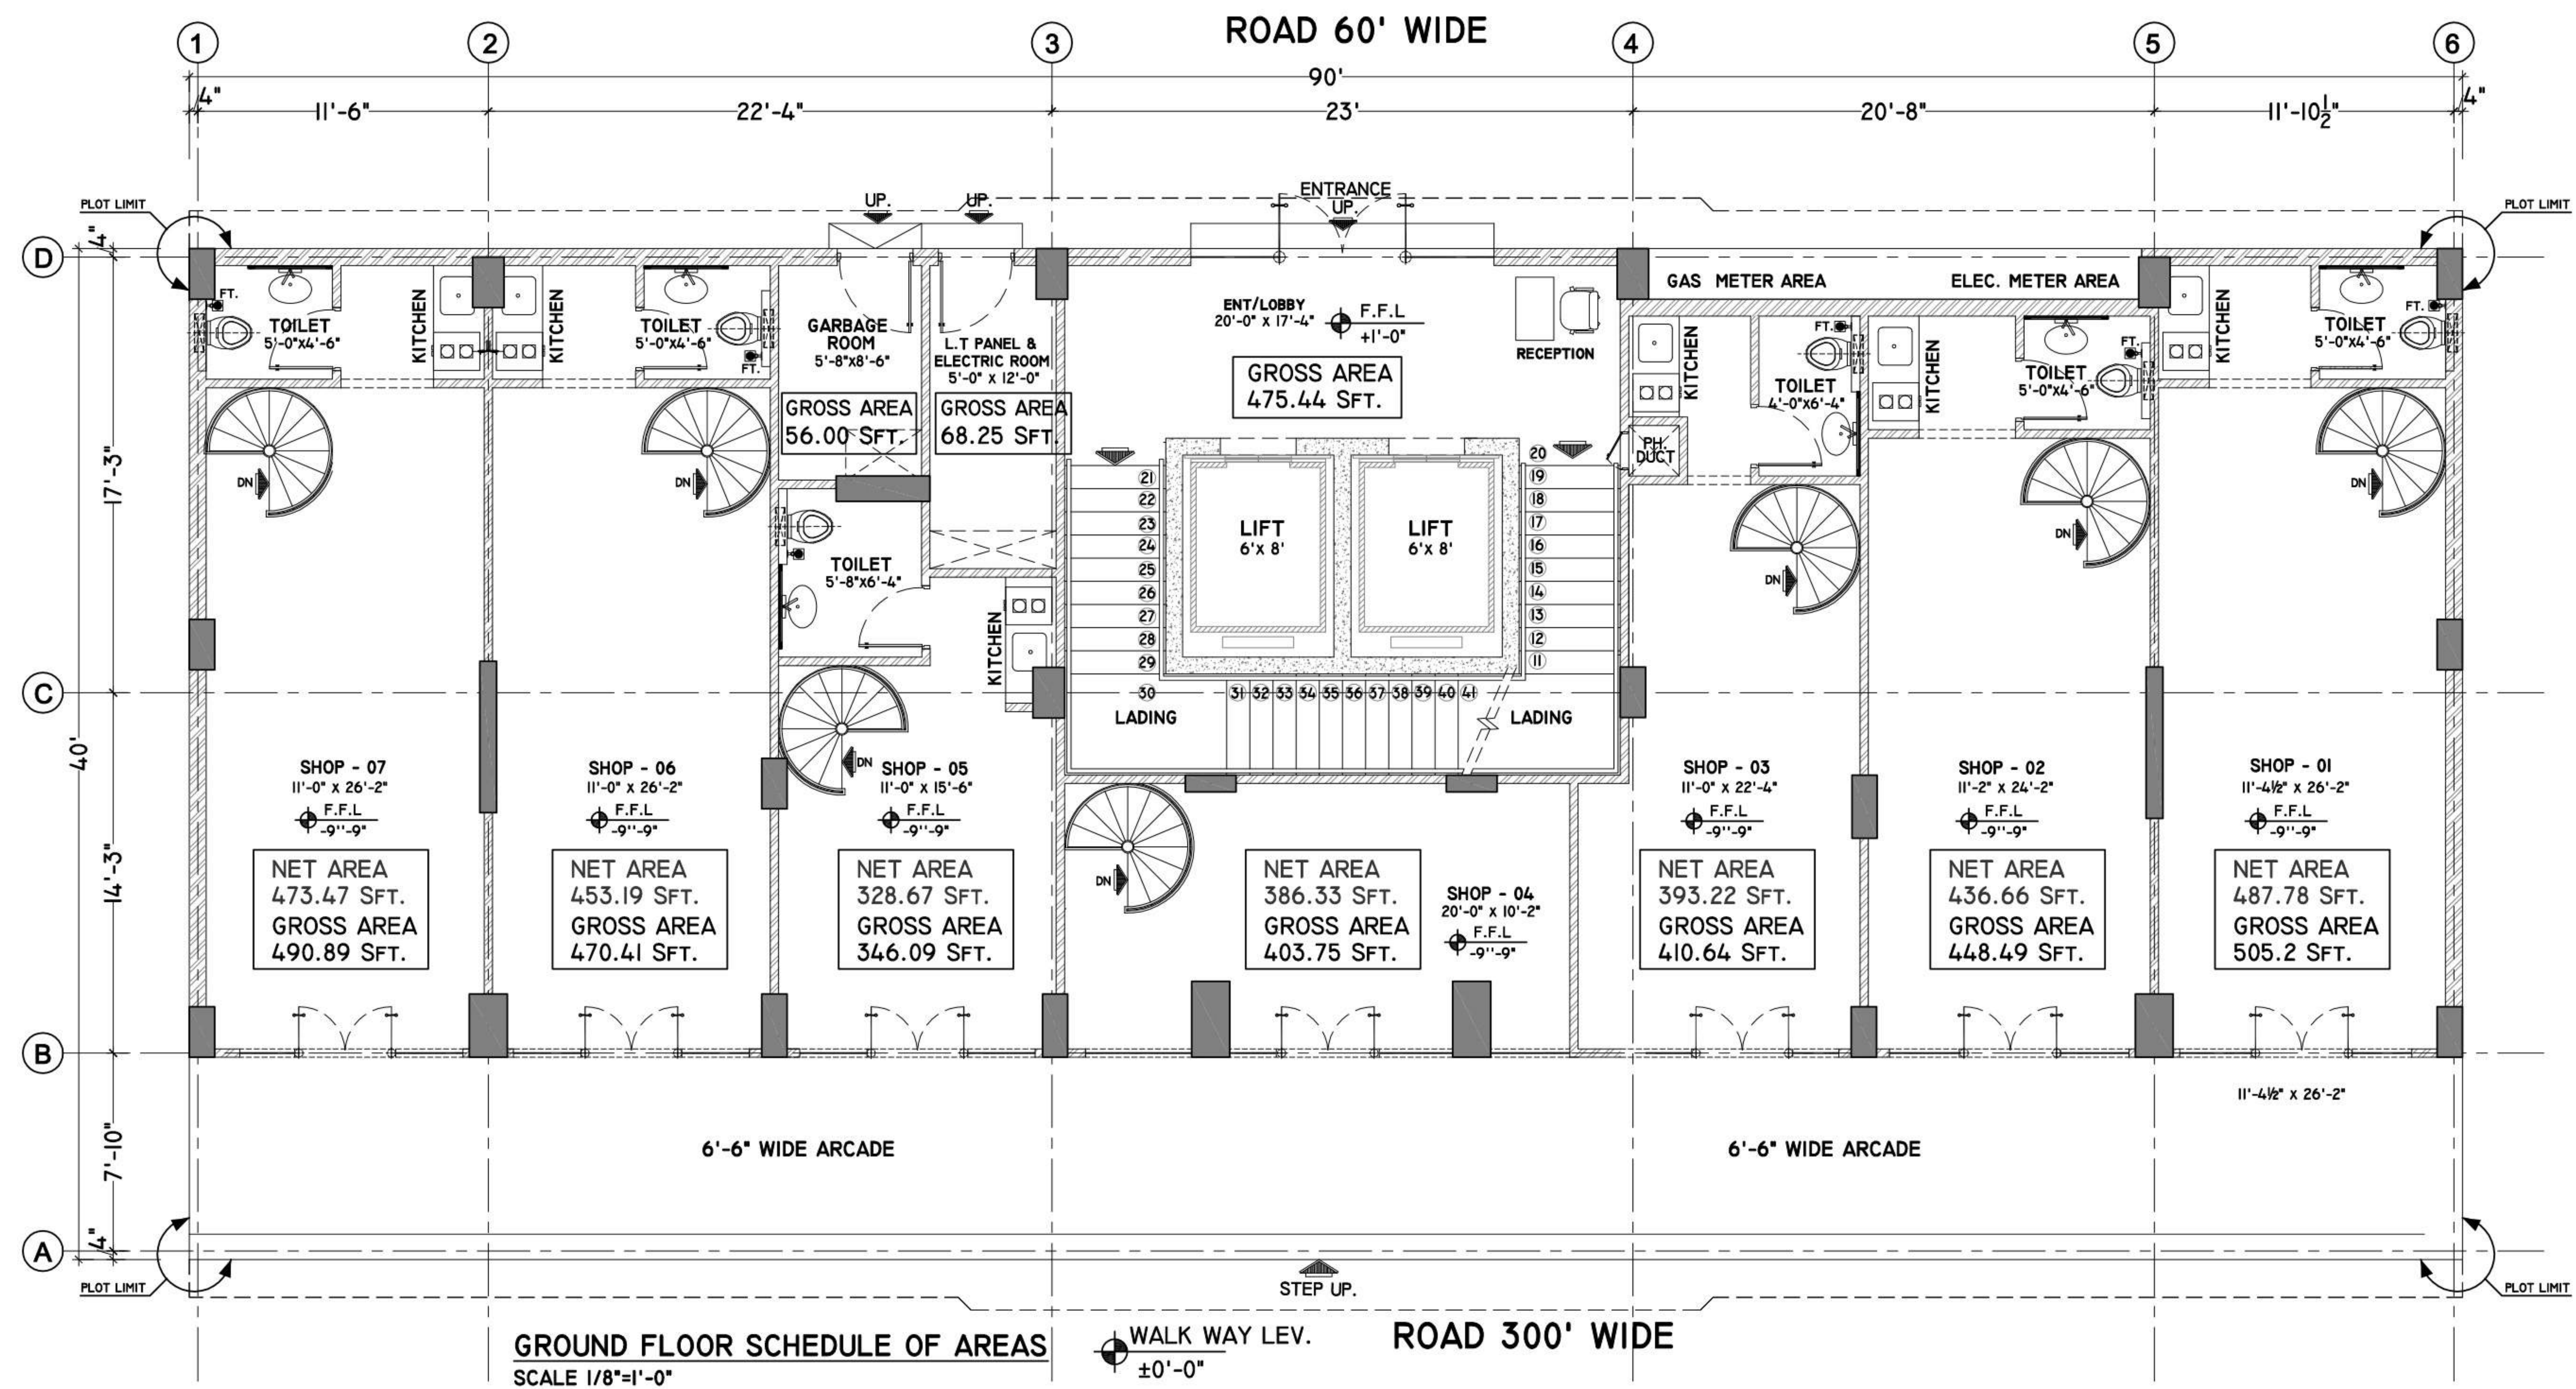

1st, 3rd, 5th, 7th FLOOR

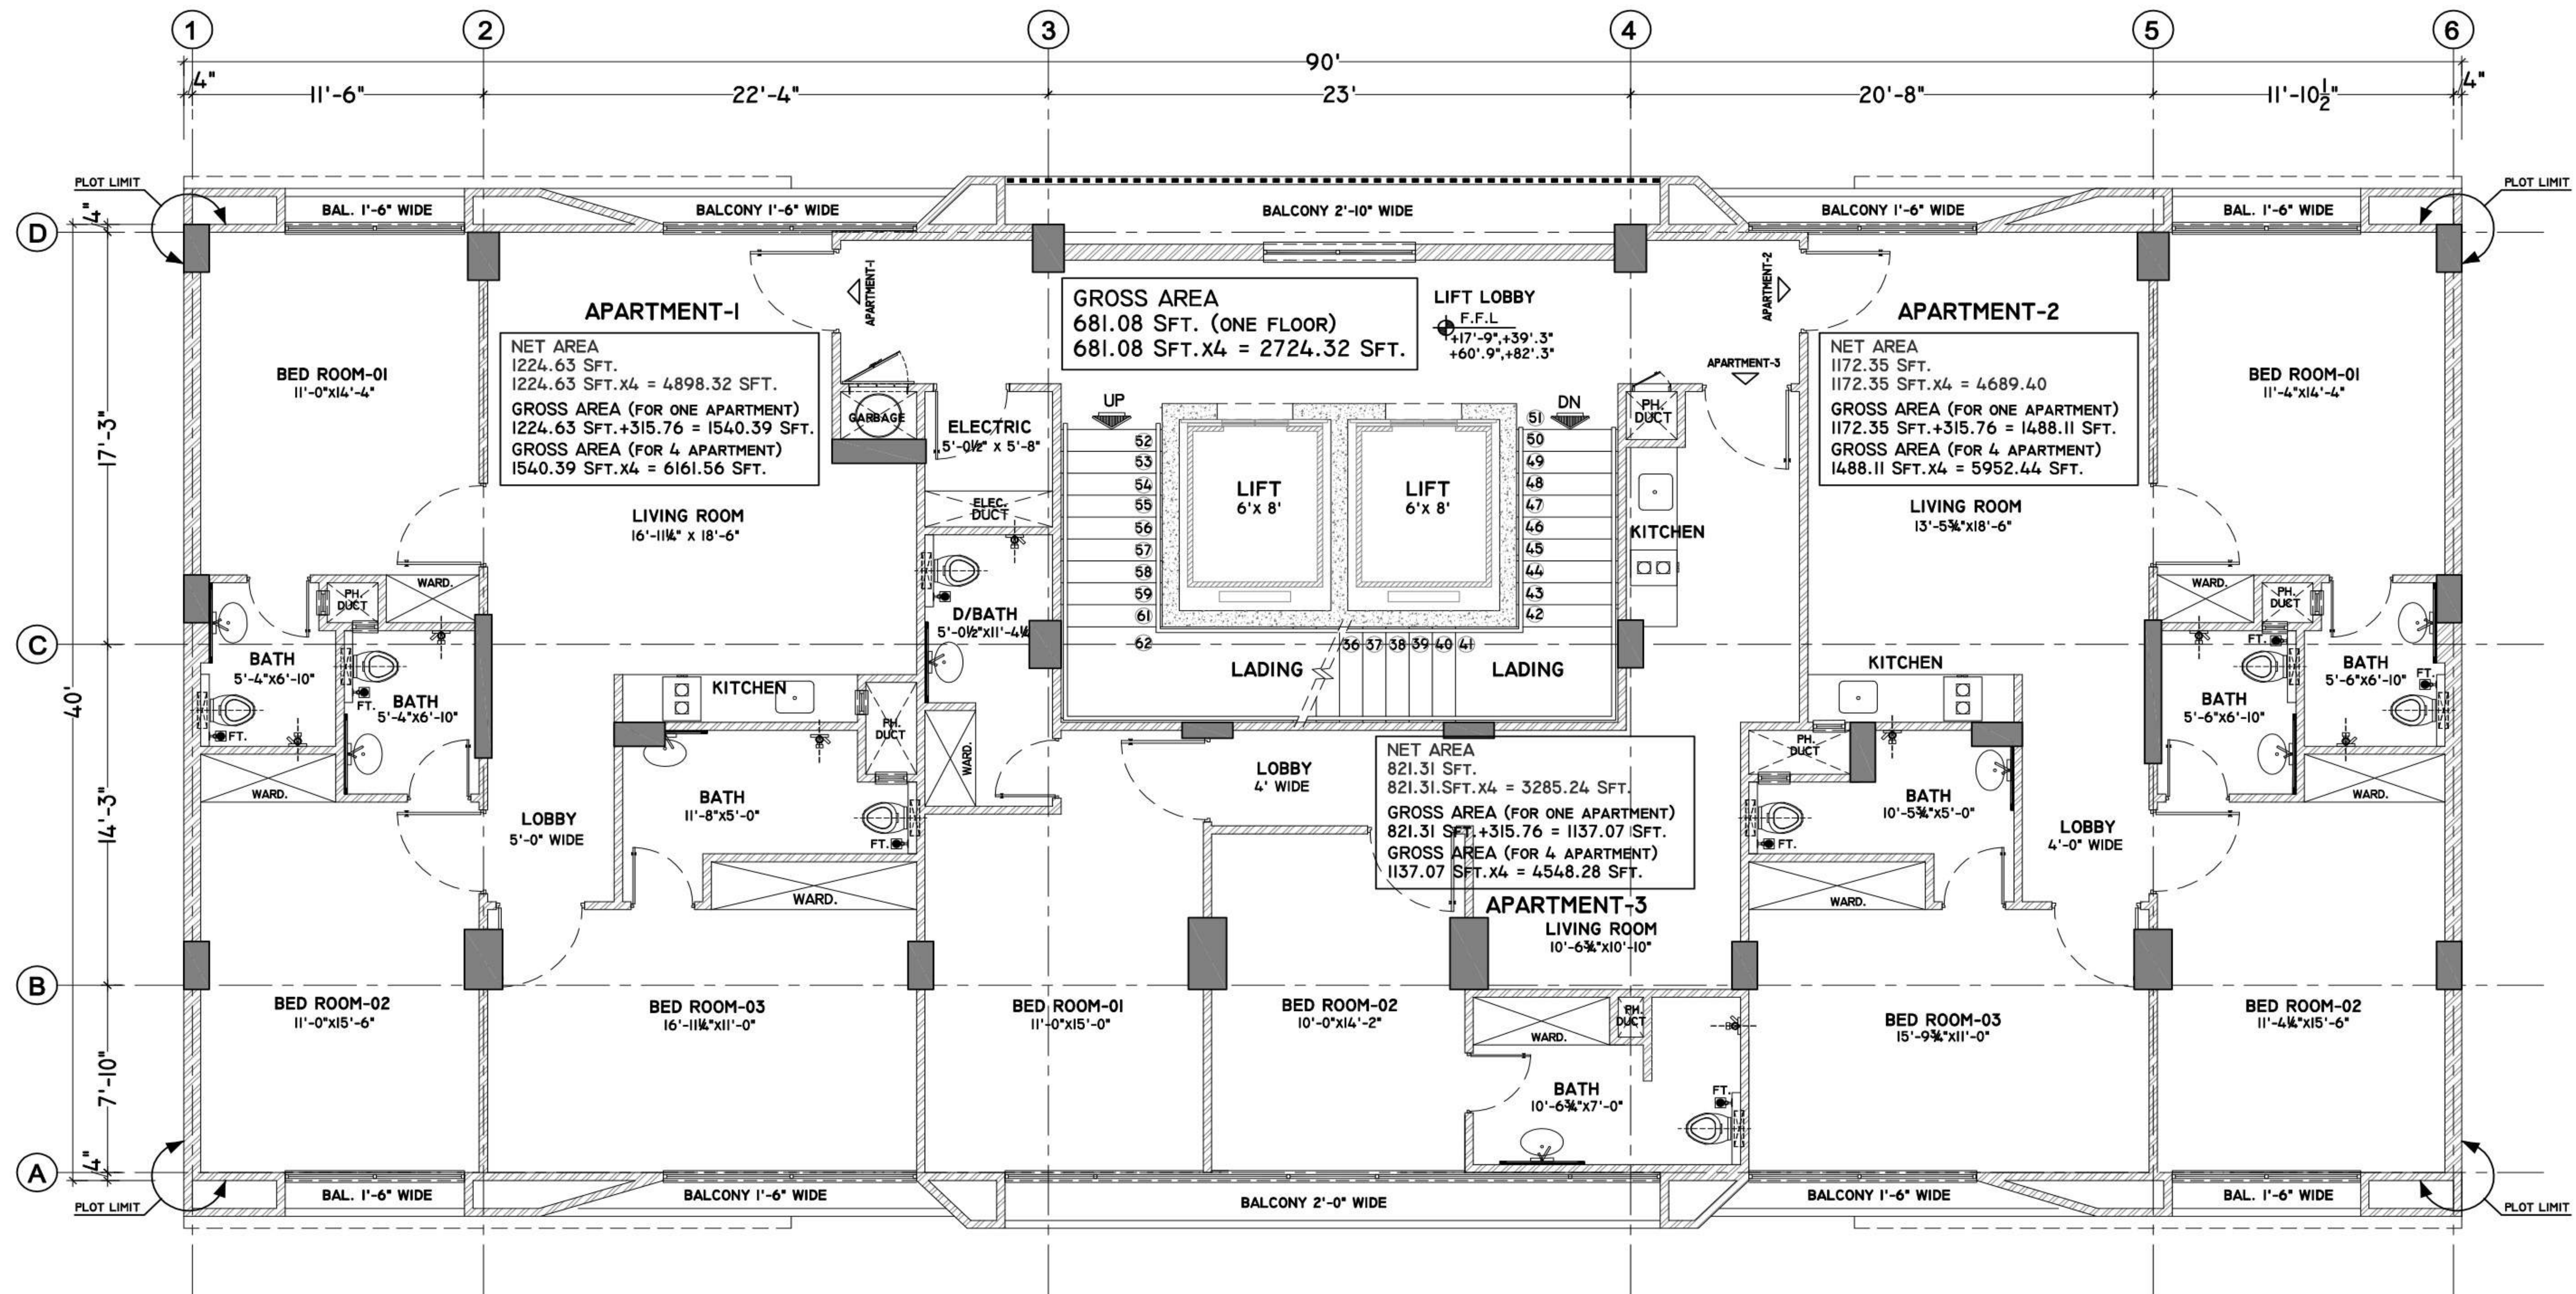

1ST., 3RD., 5TH., 7TH. FLOOR SCHEDULE OF AREAS
SCALE 1/8"=1'-0"

2nd, 4th, 6th, 8th FLOOR





THE APARTMENTS

Situated at the most ideal location of Bahria Town Precinct 2, the apartments at ZURAACO RESIDENCY are intricately designed offering aesthetics, comfort and luxury. The interior is crafted to find the best functional and decorative solutions to make a space practical, safe and attractive for its residents.

TYPICAL FLOOR PLAN





TYPE A

The apartments cover an area of 1549.58 Sq.Ft, consisting of 3 bedrooms with attached bathrooms, and a comfortable lounge space to ensure convenience.

APARTMENT-A





TYPE B

Impeccably designed with sophisticated details, the apartment is panned across 1527.36 Sq.Ft, with 3 commodious bedrooms and attached bathrooms and a spacious living room.

APARTMENT-B





TYPE C

A unique design approach unifying modern architecture, with 2 bedrooms, attached bath and a cozy lounge space.

APARTMENT-C



FRONT ELEVATION



REAR ELEVATION







About ZURAACO

We are a dedicated team of truly passionate, property professionals who understand our clients' needs and wants and provide them with the best living solution , as we aspire to become the biggest real estate firm in Pakistan

CONTACT US:

- ☎ 0304 111 5335
- 🌐 zuraaco.com
- 📍 Shop#9, Dominion Business Center 1.
Bahria Town Karachi

